

1 Ground Floor
1 : 75

Rev	Description	Date
A	First Release	04.11.19

BLACKBOX
BEECH LANE
WILMSLOW
SK9 5ER
T: 01625 444 759
www.sitescanitd.com




Information to build on

PROJECT
60 King Street, Knutsford

TITLE
Ground floorplan

CLIENT
Savills

DRAWN BY AL	CHECKED BY NG	DATE 04.11.19
SCALE (@ A1) 1 : 75		PROJECT NUMBER P19179
DRAWING NUMBER A100		REV A

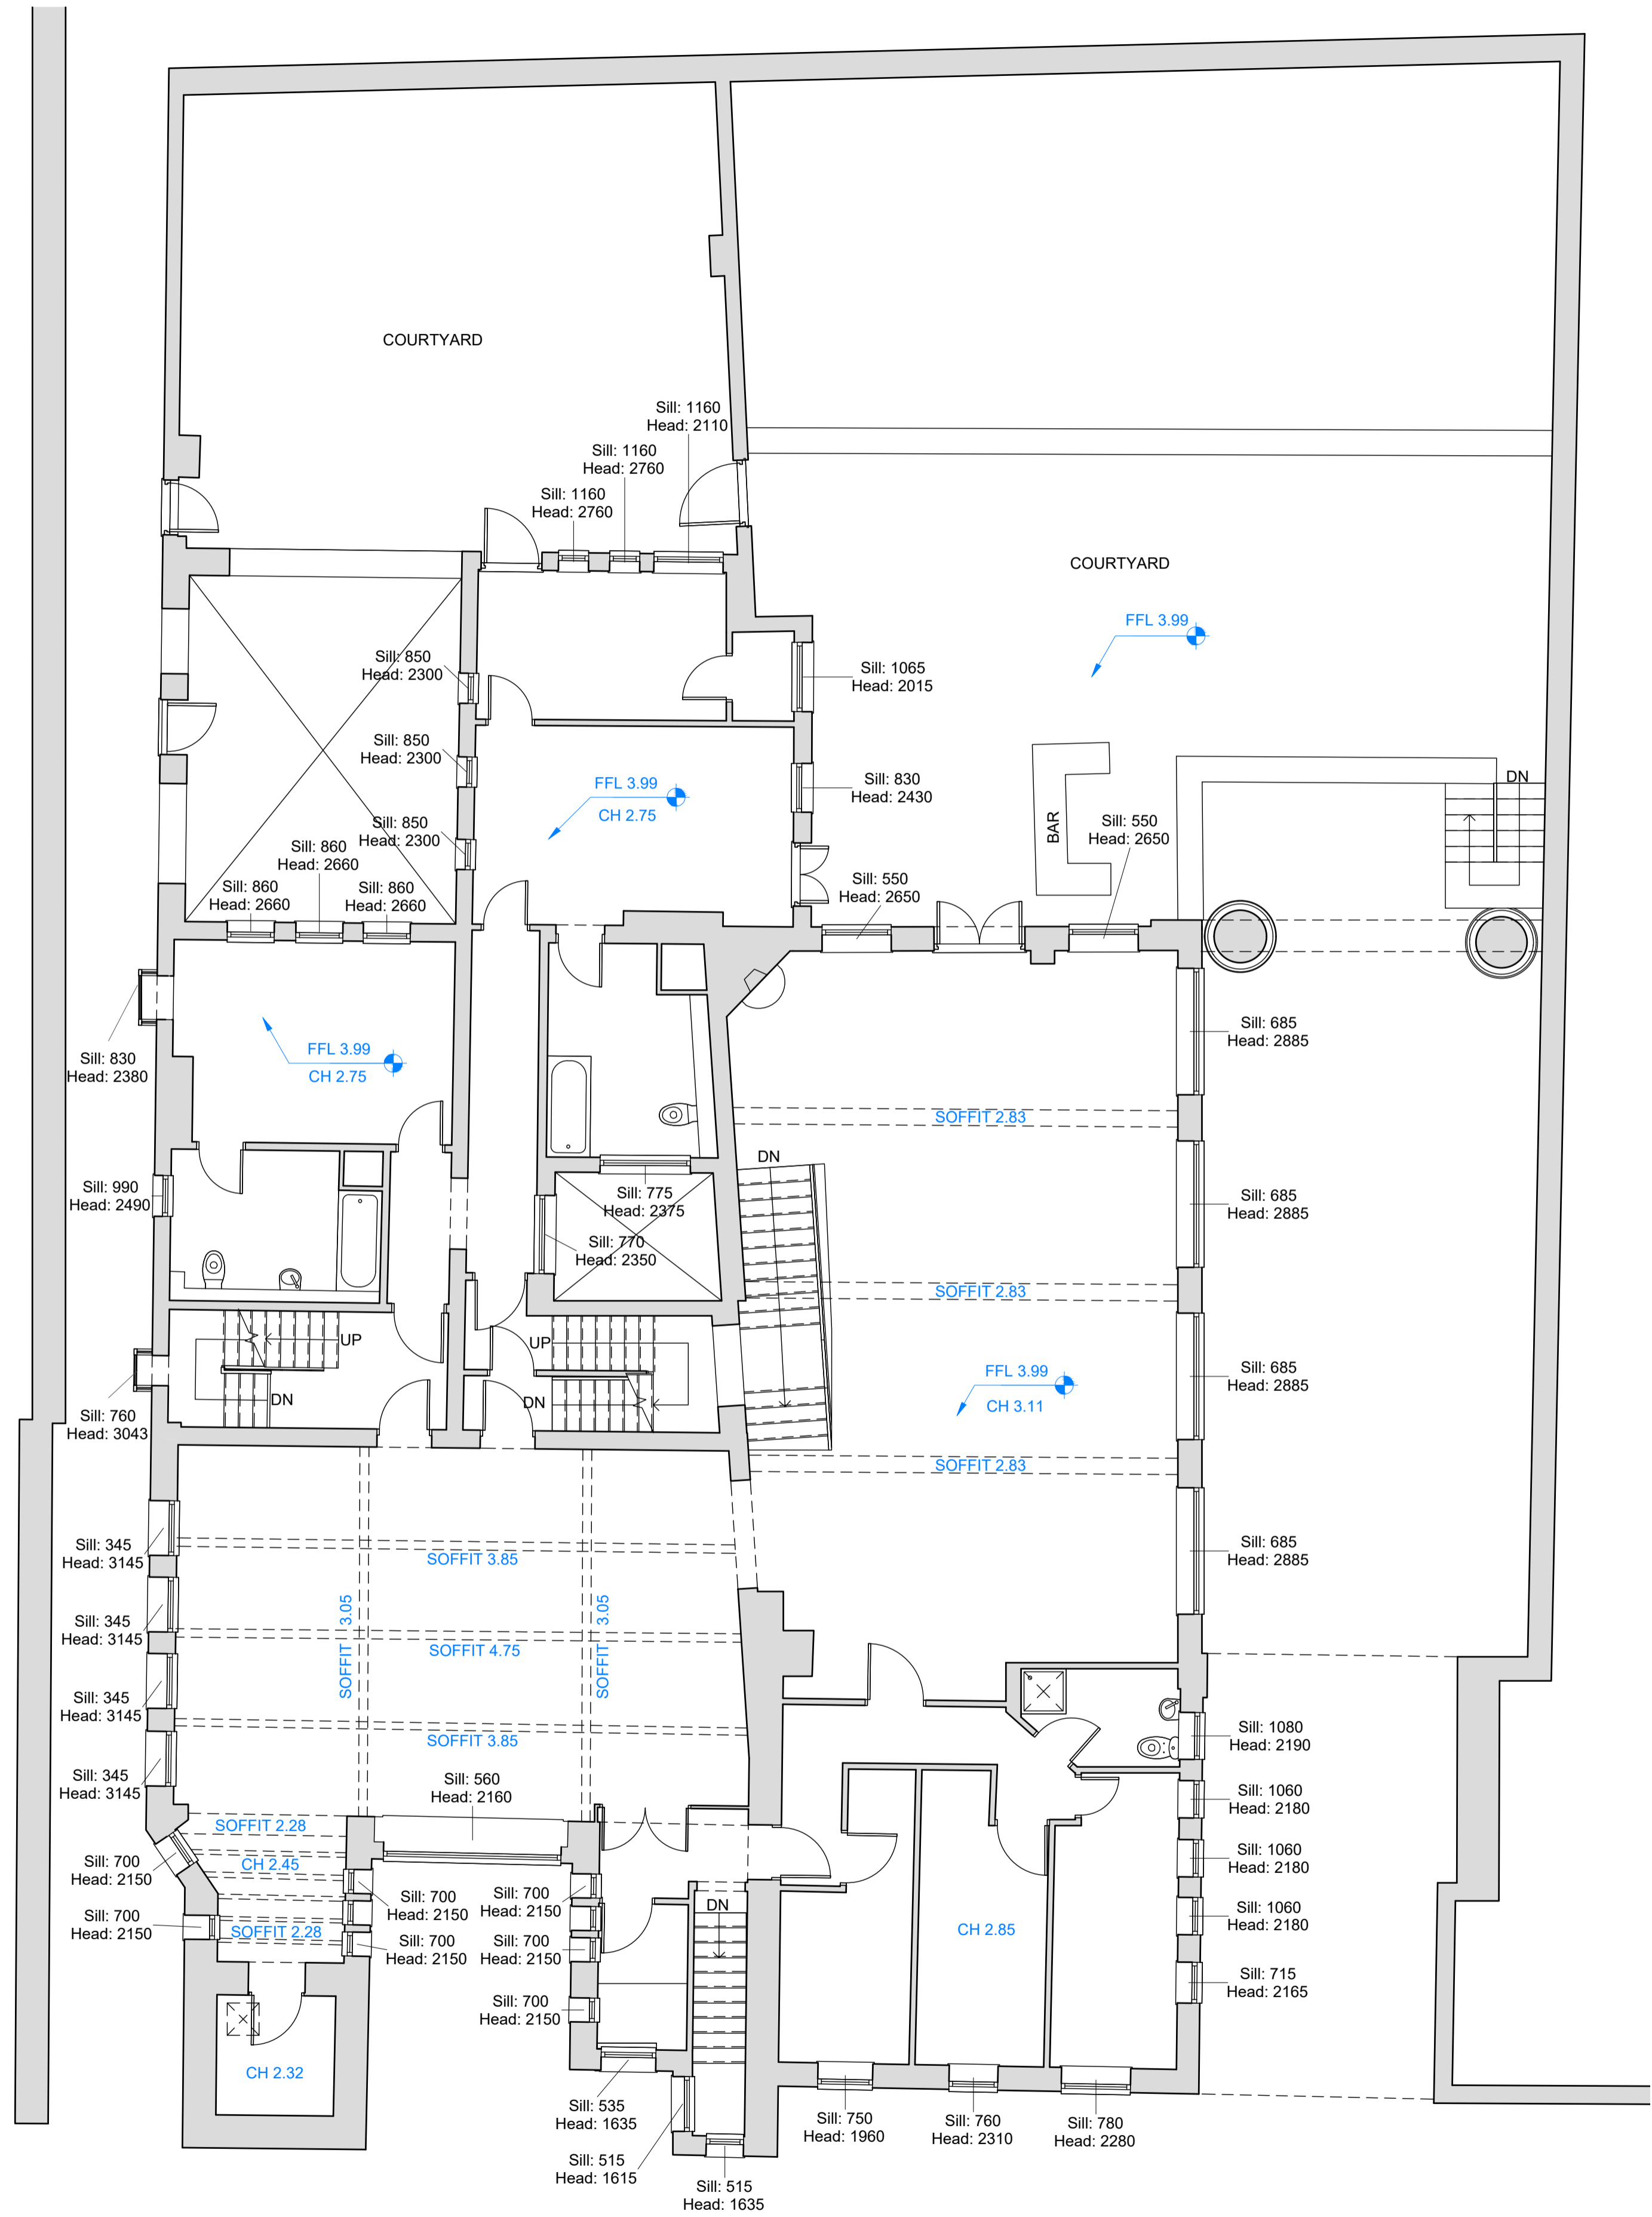

1 First Floor
1 : 75

Rev	Description	Date

BLACKBOX
BEECH LANE
WILMSLOW
SK9 5ER
T: 01625 444 759
www.sitescanitd.com




SiteScan
Information to build on

PROJECT
60 King Street, Knutsford

TITLE
First Floorplan

CLIENT
Savills

DRAWN BY AL	CHECKED BY NG	DATE
SCALE (@ A1) 1 : 75	PROJECT NUMBER P19179	
DRAWING NUMBER A101	REV	

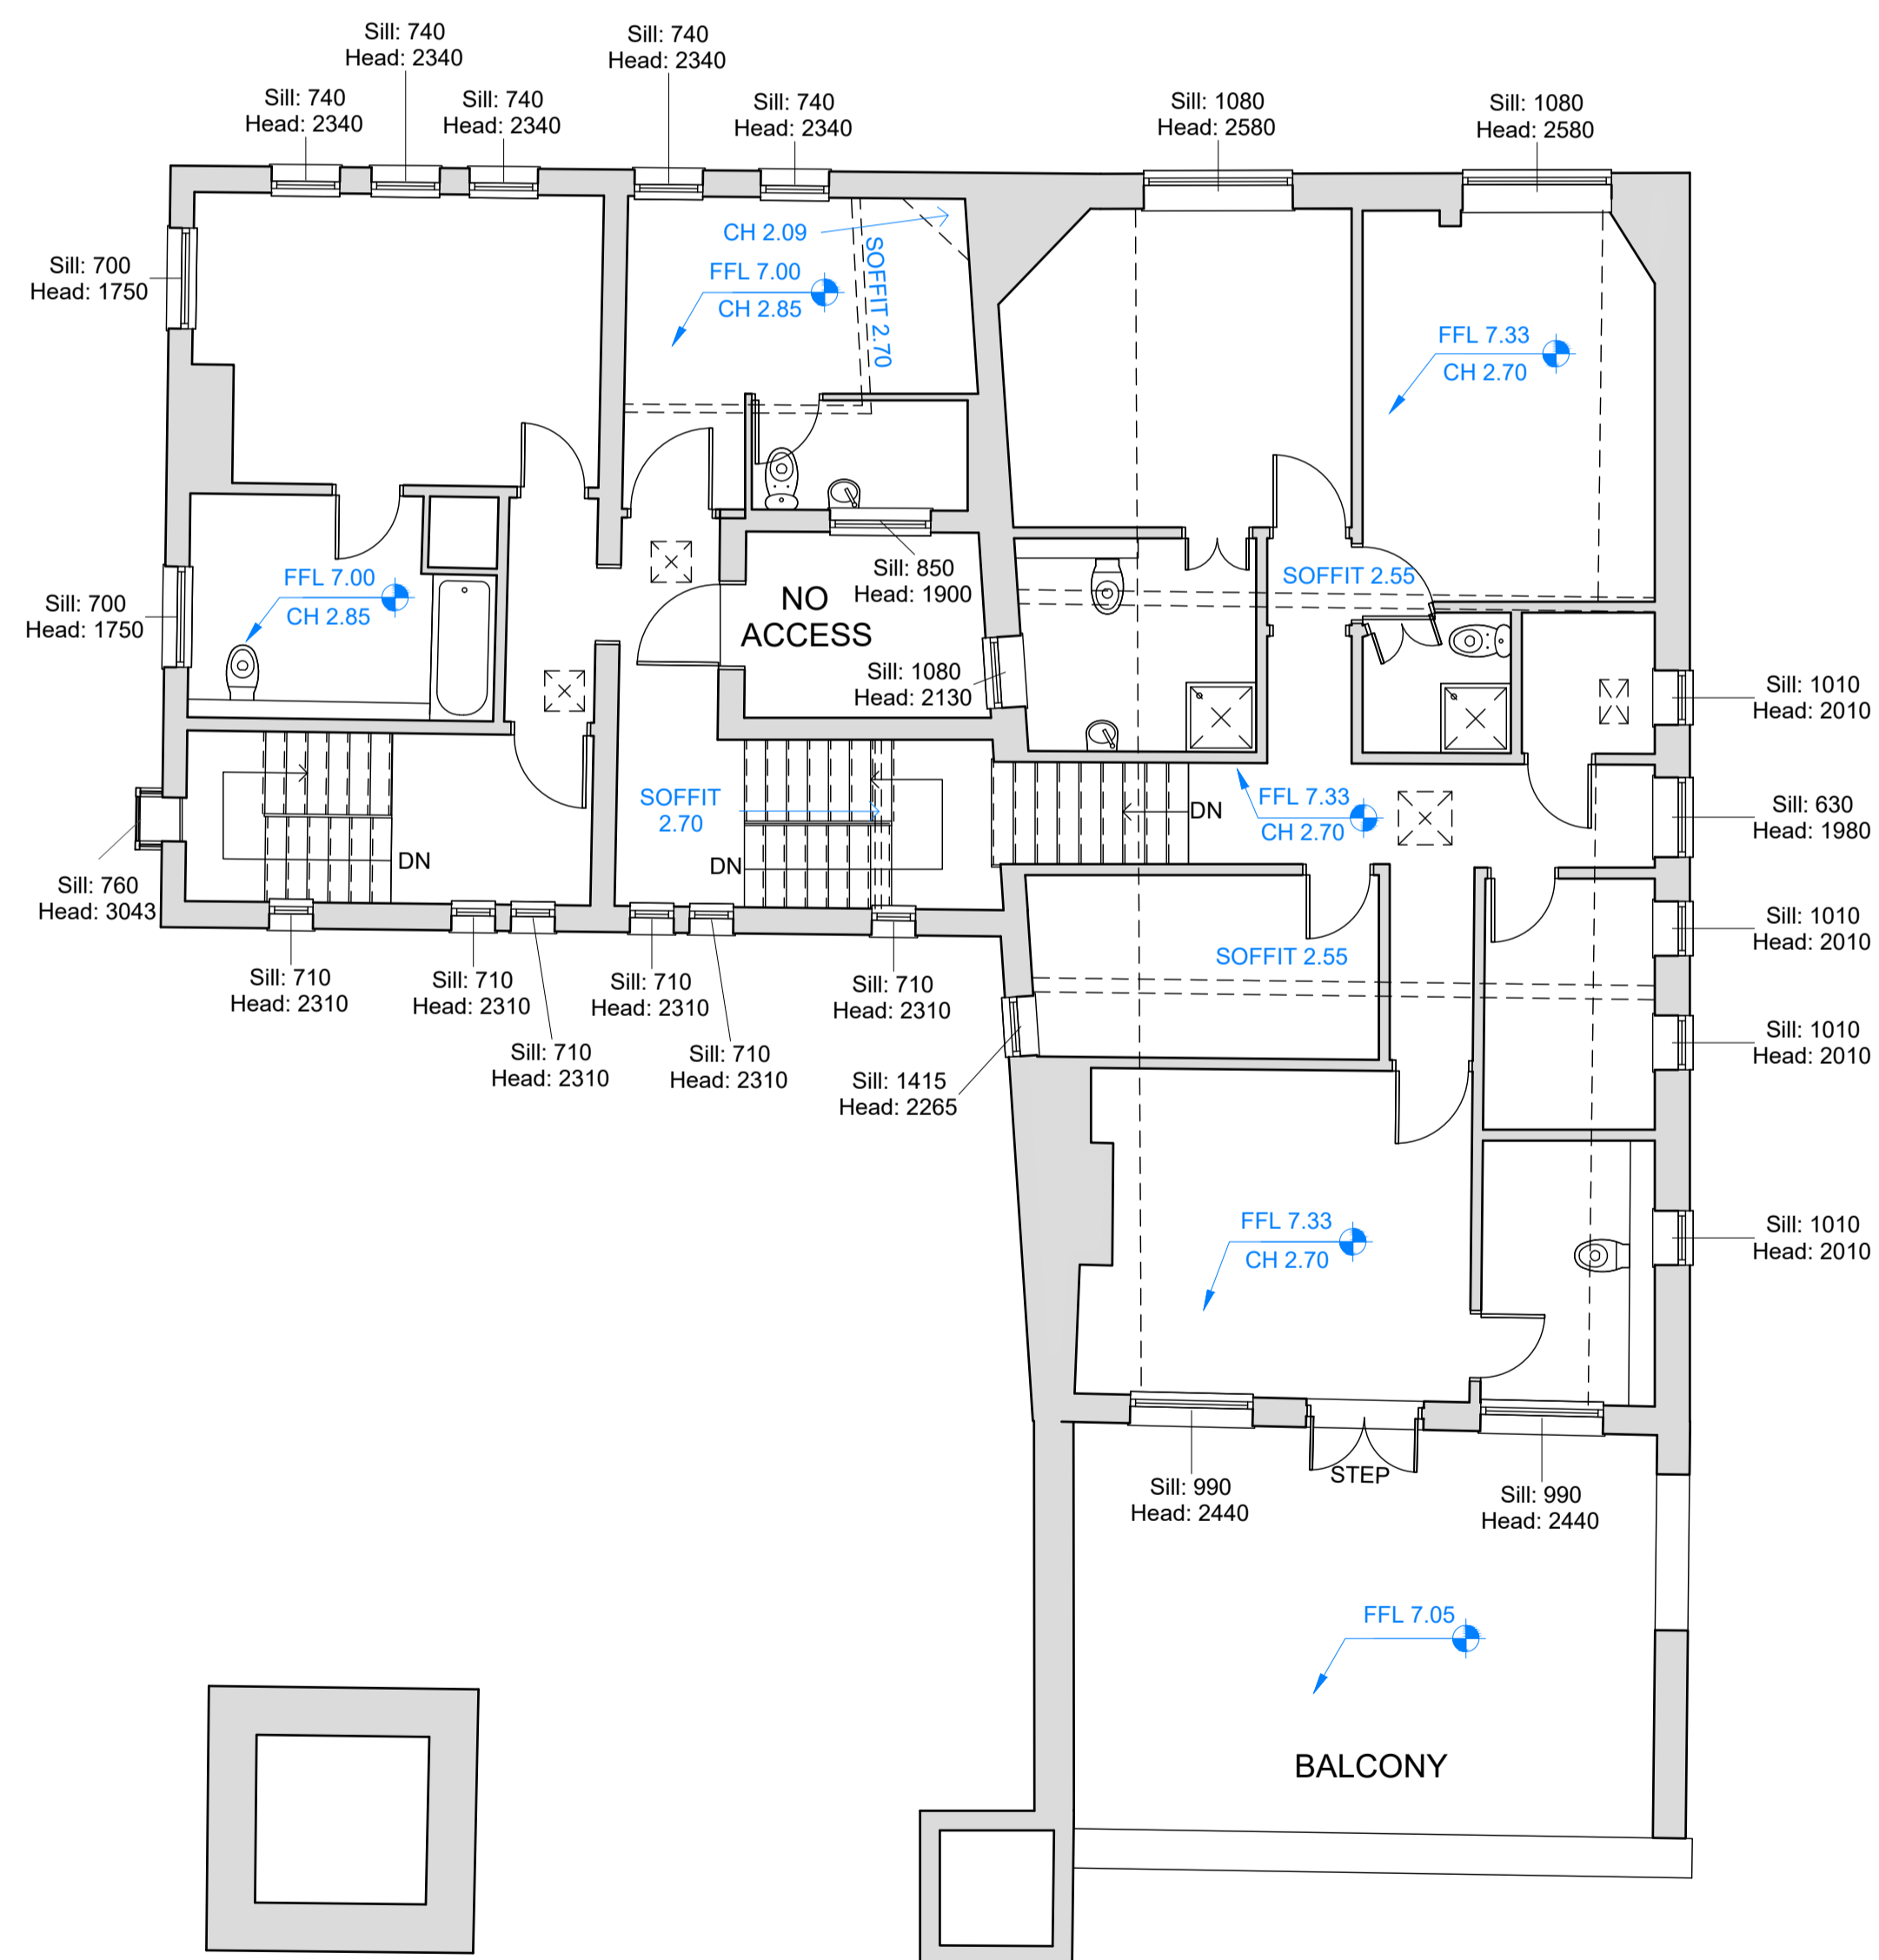

1 **Second Floor**
1 : 75

Rev	Description	Date
A	First Release	04.11.19

BLACKBOX
BEECH LANE
WILMSLOW
SK9 5ER
T: 01625 444 759
www.sitescanltd.com

SiteScan
Information to build on

PROJECT
60 King Street, Knutsford

TITLE
Second Floorplan

CLIENT
Savills

DRAWN BY AL	CHECKED BY NG	DATE 04.11.19
SCALE (@ A1) 1 : 75		PROJECT NUMBER P19179
DRAWING NUMBER A102		REV A